


TOWERS BUILDING, BLACKWELL STREET—KIDDERMINSTER (DY10 2DY)

NOT TO SCALE - FOR ID USE ONLY

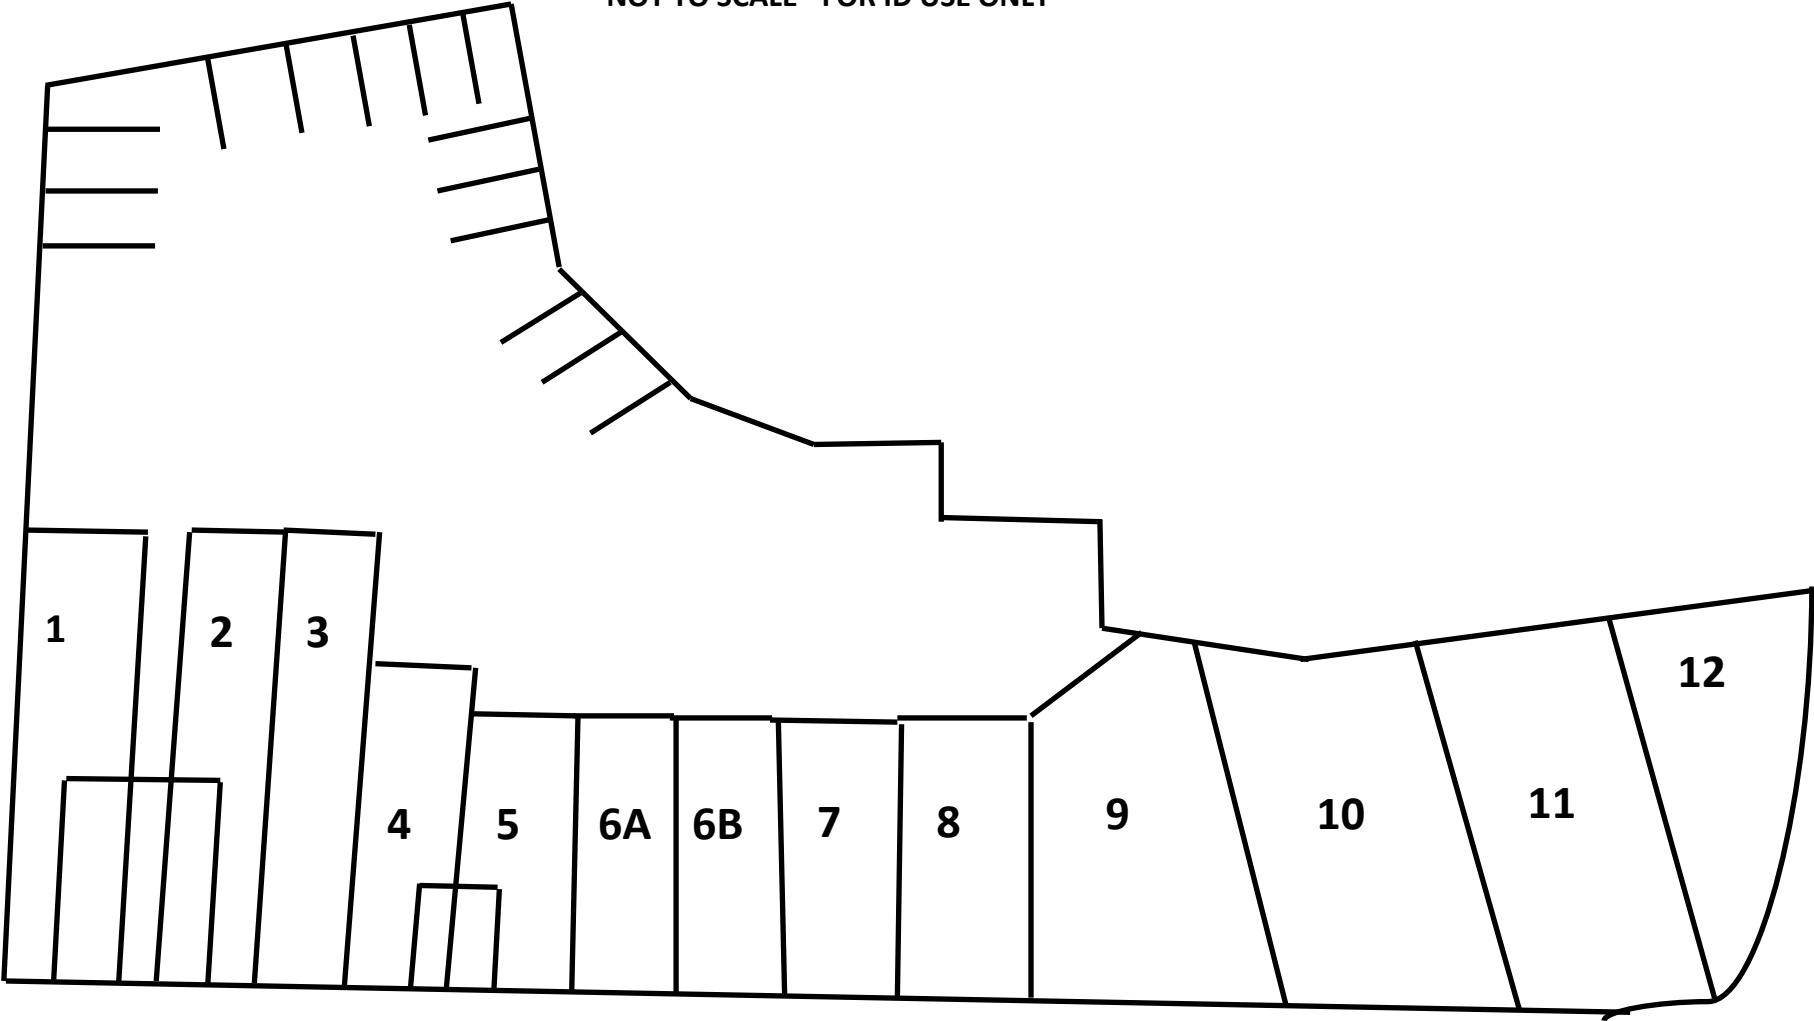

TOWERS BUILDING

BLACKWELL STREET